




Installation Recommendation for HDF Beams

Glue & screw all
Blocking and Nailing Strips
to Drywall

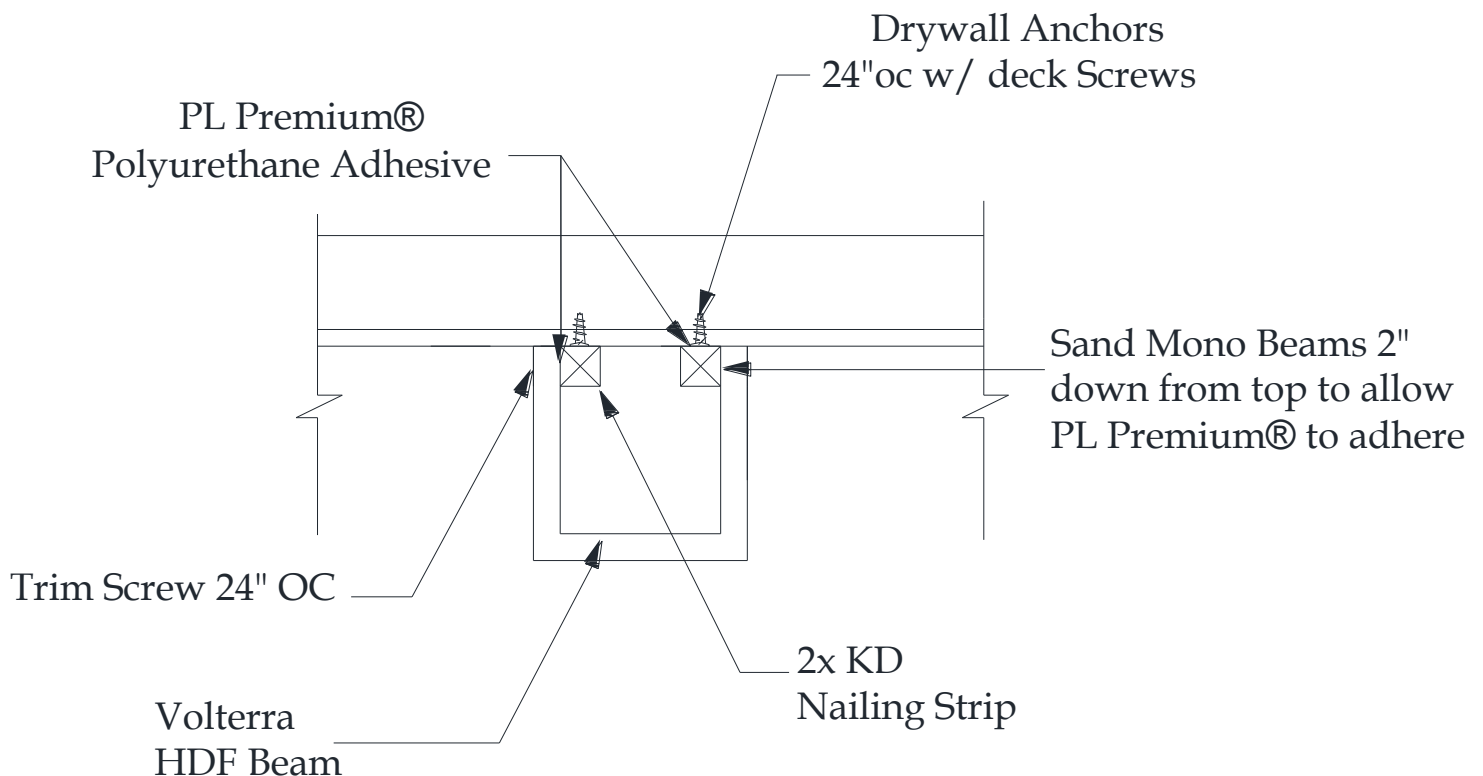

HDF Beams which weigh more than 3.25 lbs per L/F - cleating, blocking or nailing strip shall be glued, screwed and mechanically fastened to structural members—check local codes before installing beams. Distance between blocking not to exceed Volterra's written recommended span for HDF Beams - typical is 2" x 6" @ 24" on center. Nailing strip to be continuous.

Volterra Architectural Products LLC – 1902 North 22nd Avenue – Phoenix, AZ 85009 – 602.258.7373

www.volterraproducts.com